


# Typical Section - 3 GP Lanes

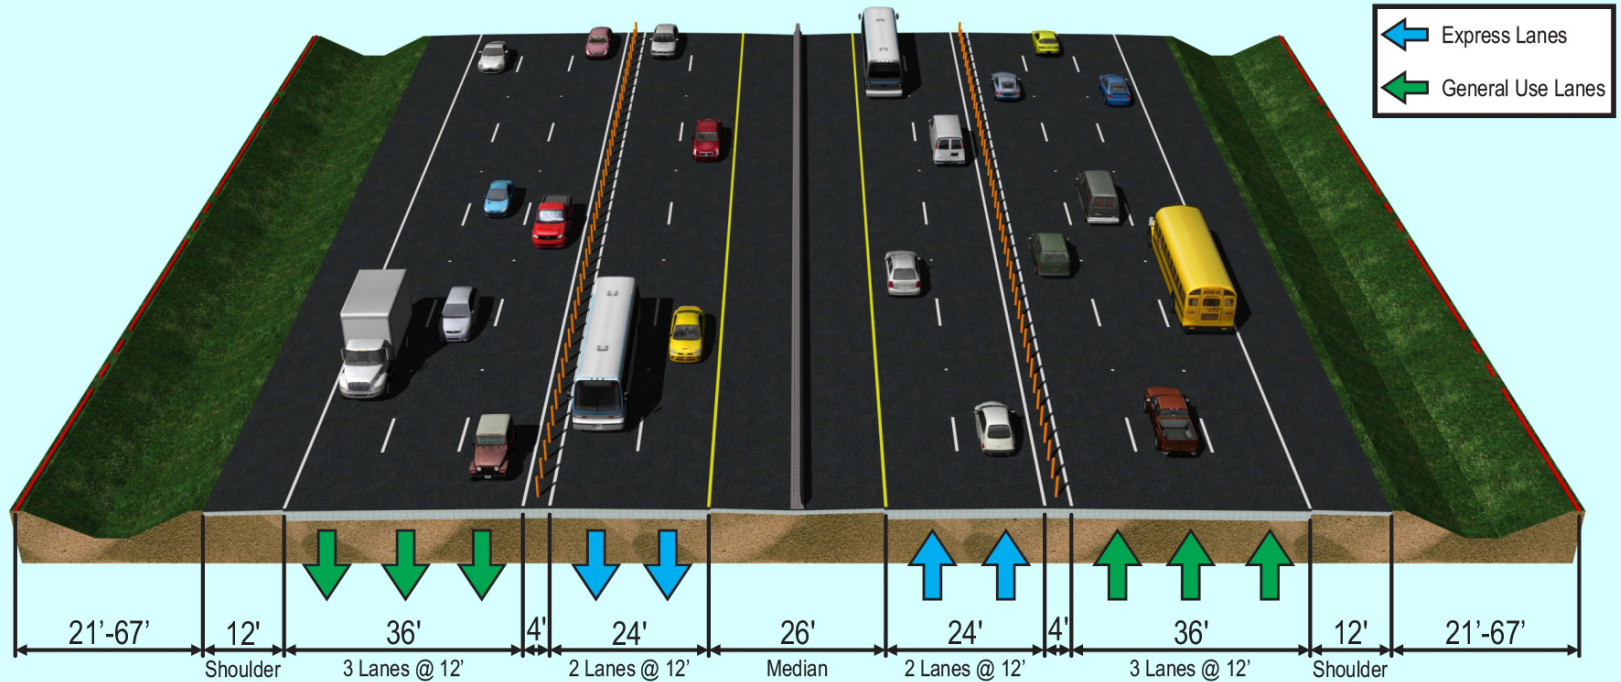


- Convert Existing HOV Lanes to Tolloed Express Lanes
- Adds One Additional Tolloed Express Lane in Each Direction
- Existing General Purpose Lanes to Remain

Limits are:

- I-595 to Davie Blvd.
- Sample Rd. to Palmetto Park Rd.
- Glades Rd. to Congress Ave.

# Typical Section - 3 GP Lanes with Auxiliary Lanes

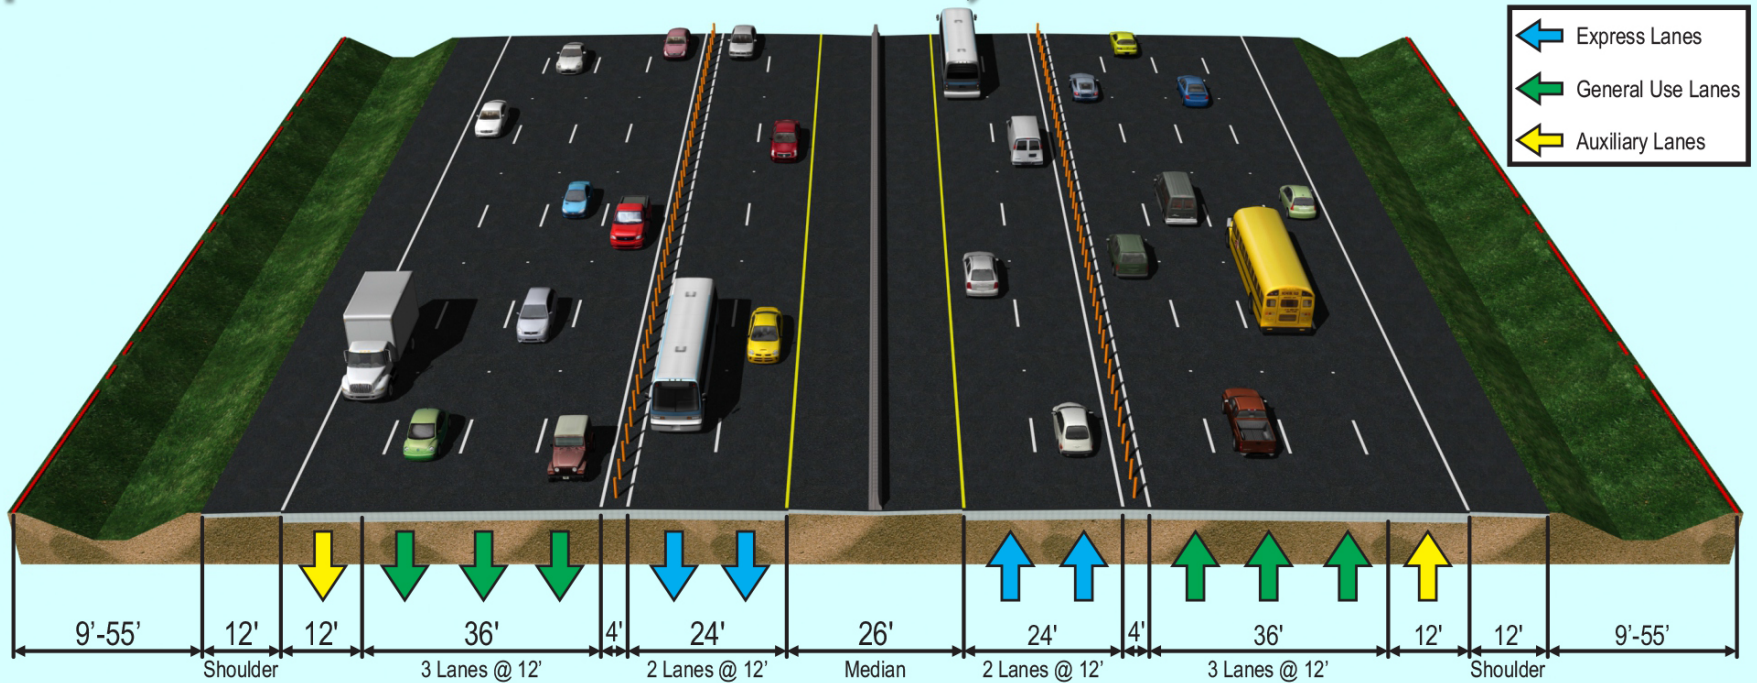


- Convert Existing HOV Lanes to Tolloed Express Lanes
- Adds One Additional Tolloed Express Lane in Each Direction
- Existing Auxiliary Lanes to Remain
- Existing General Purpose Lanes to Remain

Limits are:

- Davie Blvd. to Broward Blvd.
- Commercial Blvd. to Sample Rd.
- Palmetto Park Rd. to Glades Rd.



# Typical Section - 4 GP Lanes with Auxiliary Lanes

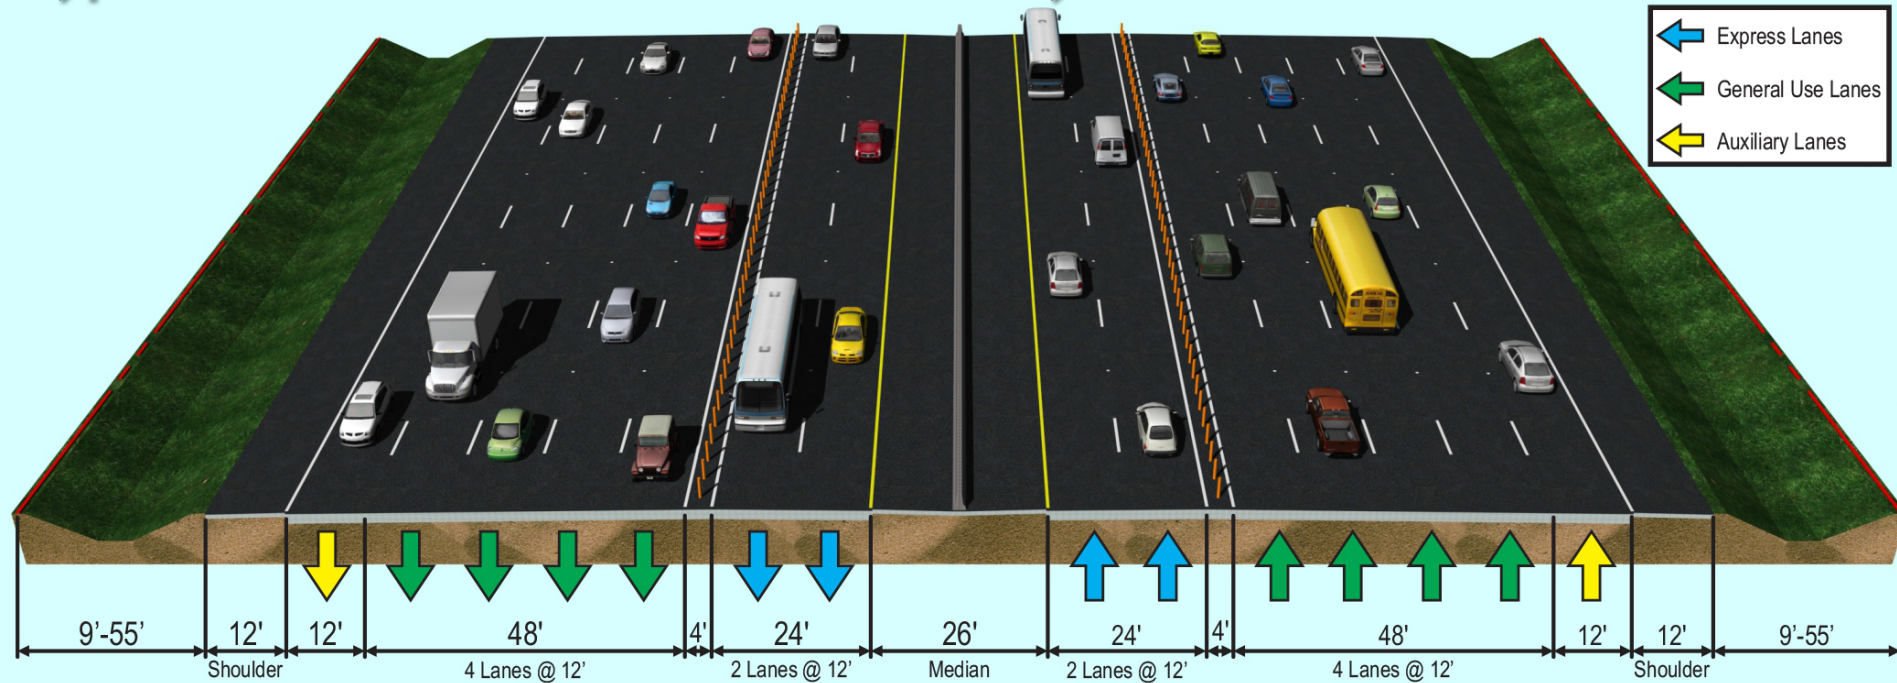

- Convert Existing HOV Lanes to Tolloed Express Lanes
- Adds One Additional Tolloed Express Lane in Each Direction
- Existing Auxiliary Lanes to Remain (To be added Oakland Park Blvd. to Comm. Blvd.)
- Existing General Purpose Lanes to Remain

Limits are:

- Stirling Rd. to I-595
- Broward Blvd. to Commercial Blvd.
- Congress Ave. to Linton Blvd.